


First Floor Plan

3230 sq. ft.

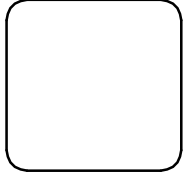

REVISED

KENNETH R. BOWERMAN
ARCHITECT, INC.

8050 HOEBROOK ROAD, SUITE 106
CINCINNATI, OHIO 45236
(513) 791-6778 (fax)


Manor Home A

Twin Lakes

JOB NO.	DRAWN	SCALE	DATE
---------	-------	-------	------


SHEET NO.

A2

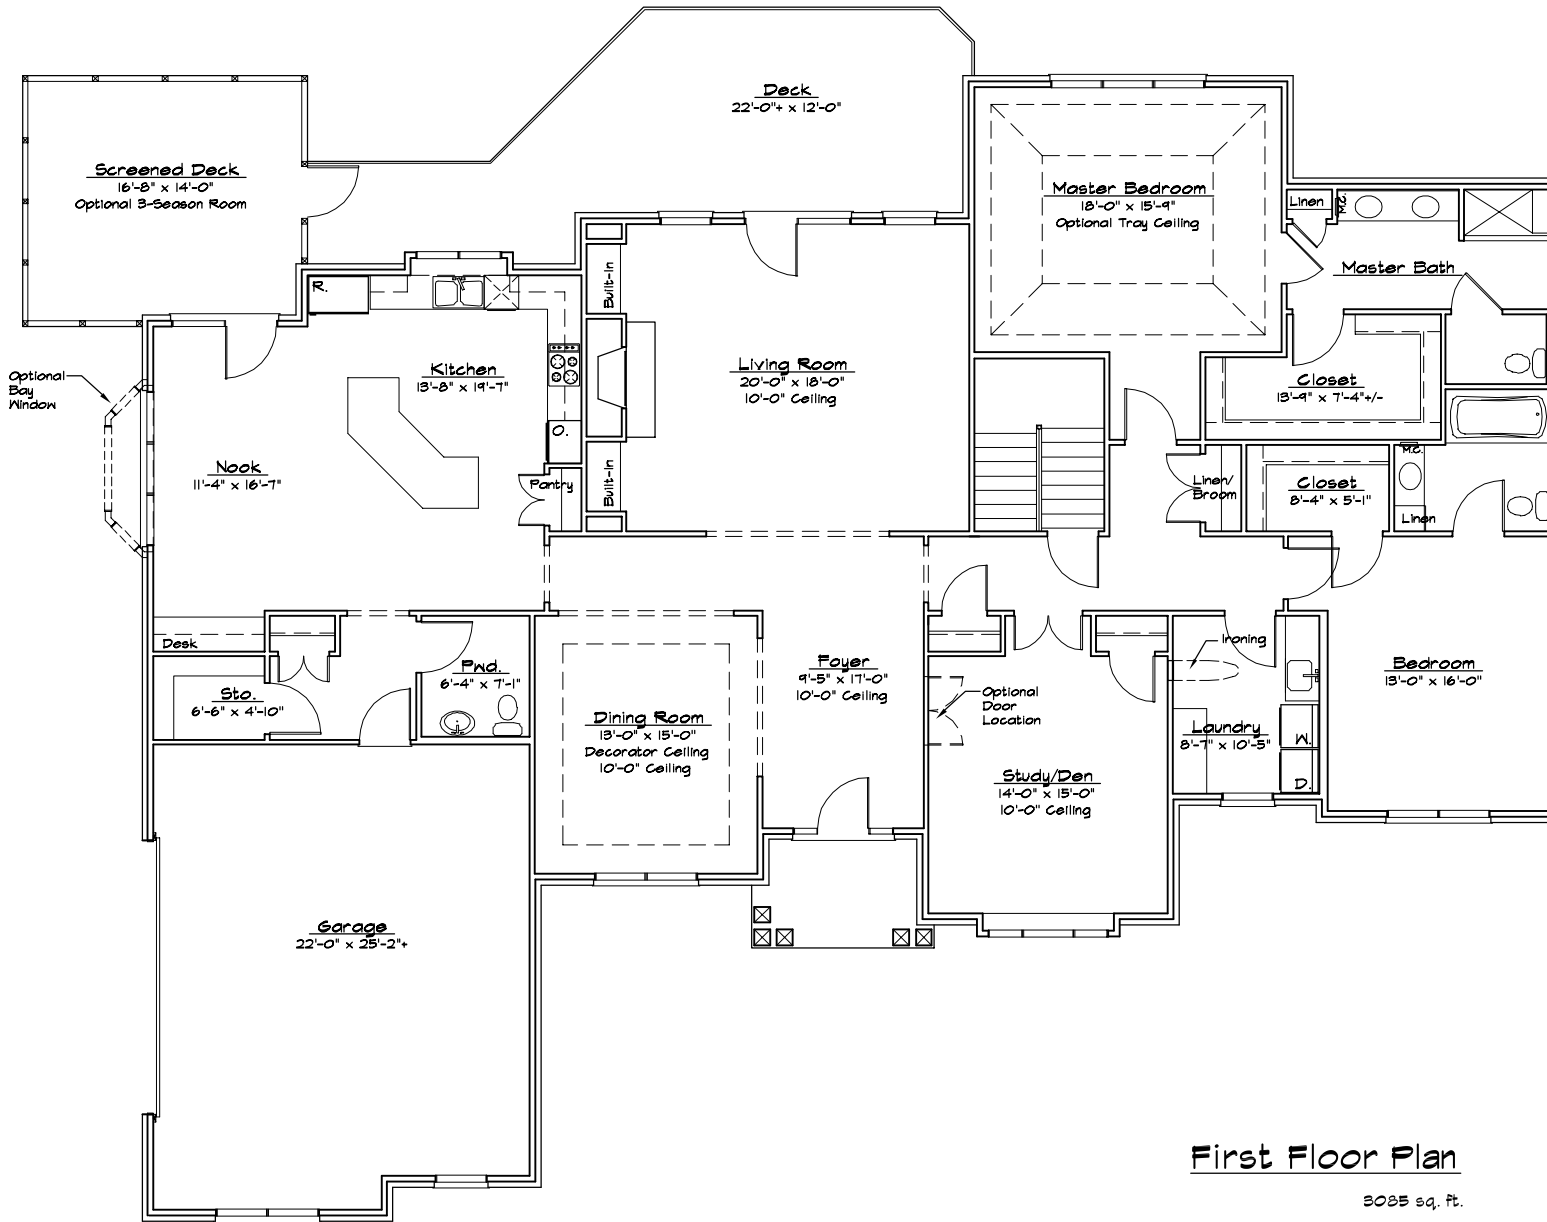

First Floor Plan

3035 sq. ft.

 

REVISIONS

KENNETH R. BOWERMAN
ARCHITECT, INC.

8050 HOSBROOK ROAD, SUITE 106
CINCINNATI, OHIO 45236
(513) 791-6778

Manor Home B

Twin Lakes

JOB NO.	DRAWN	SCALE	DATE
---------	-------	-------	------

SHEET NO.

B2